



**Architectural Resources**  
 505 Franklin St  
 Buffalo, NY 14202  
 65 Bleecker St  
 New York, NY 10012  
 716-883-5566 phone  
 716-883-5569 fax

**The Polo Grounds**

LEGACY  
 POLO GROUNDS LLC  
 550 ESSJAY DRIVE  
 SUITE 400  
 WILLIAMSVILLE, NY  
 14221


MAY 2007

Revision Date Issued By

**SINGLE UNIT A  
 MAIN FLOOR  
 PLAN**

Ar Job No: 283.06  
 Client No:  
 Drawn by: JPD  
 Sheet No:

**A2**

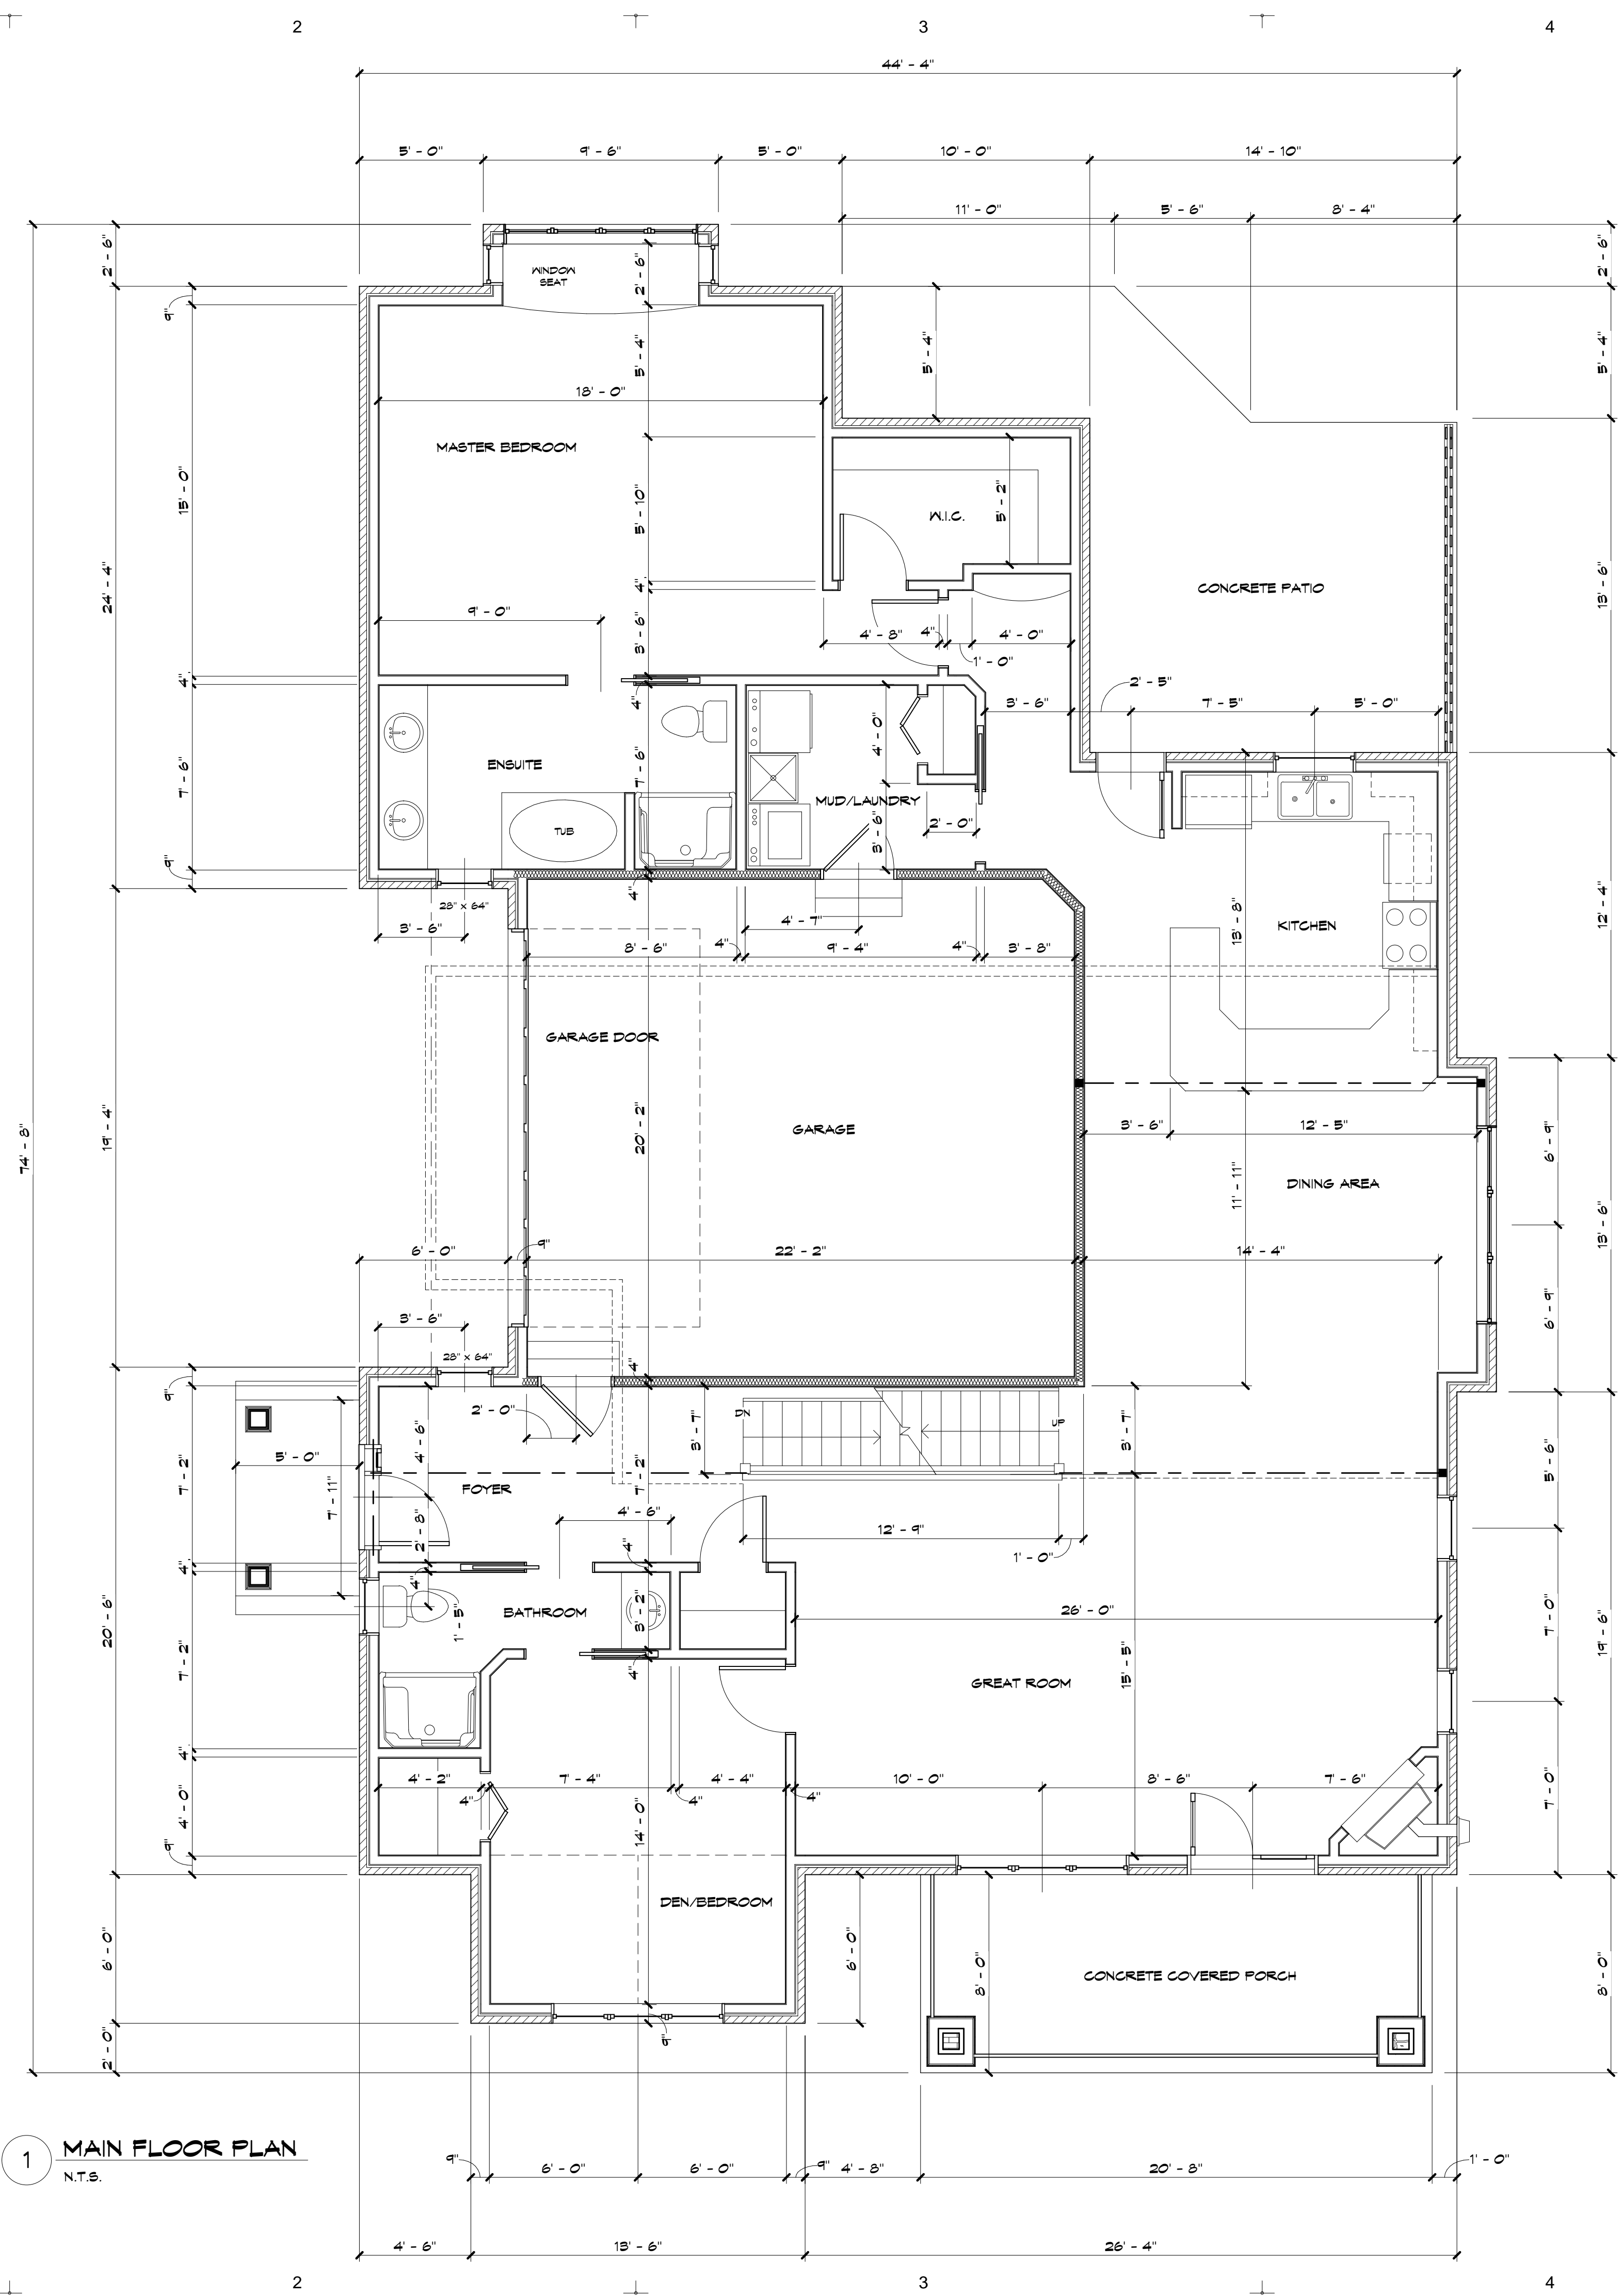

**1 MAIN FLOOR PLAN**  
 N.T.S.