



Architectural Resources
 505 Franklin St
 Buffalo, NY 14202
 65 Bleecker St
 New York, NY 10012
 716-883-5566 phone
 716-883-5569 fax

The Polo Grounds

LEGACY
 POLO GROUNDS LLC
 550 ESSJAY DRIVE
 SUITE 400
 WILLIAMSVILLE, NY
 14221


MAY 2007

Revision Date Issued By

**SINGLE UNIT A
 SECOND FLOOR
 PLAN**

Ar Job No: 283.06
 Client No:
 Drawn by: JPD
 Sheet No:

A3

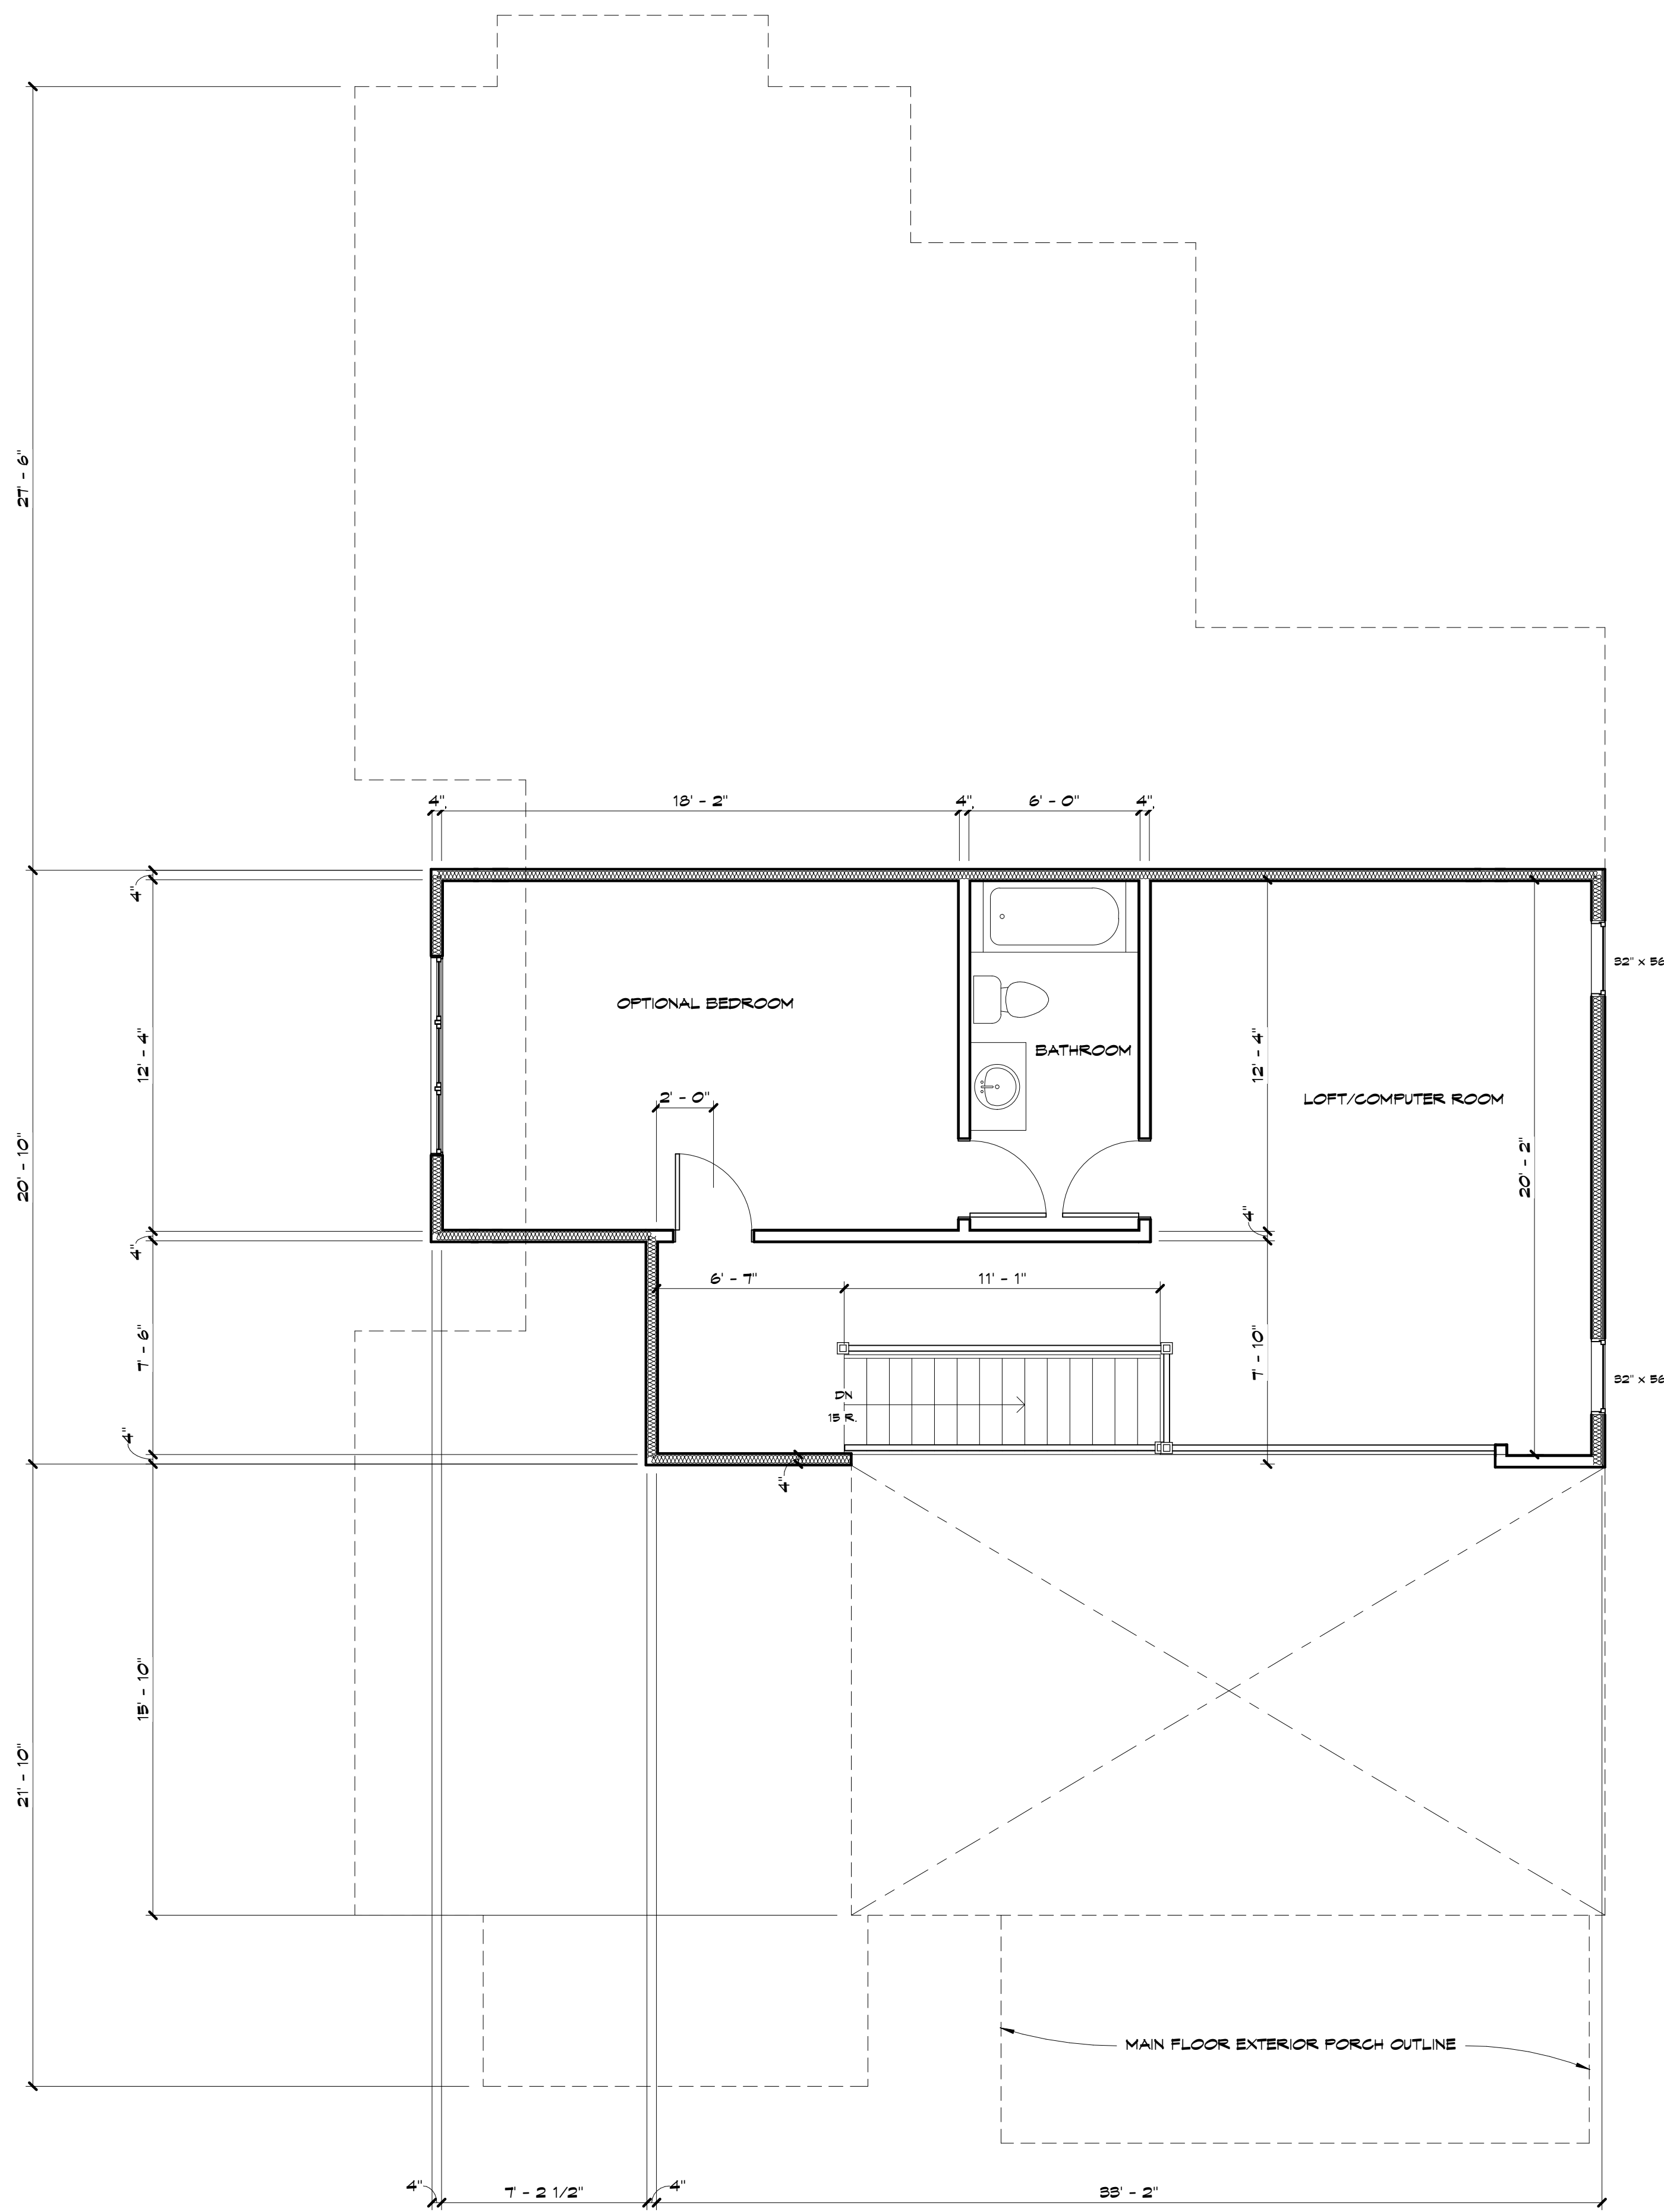

1 SECOND FLOOR PLAN
 N.T.S.